

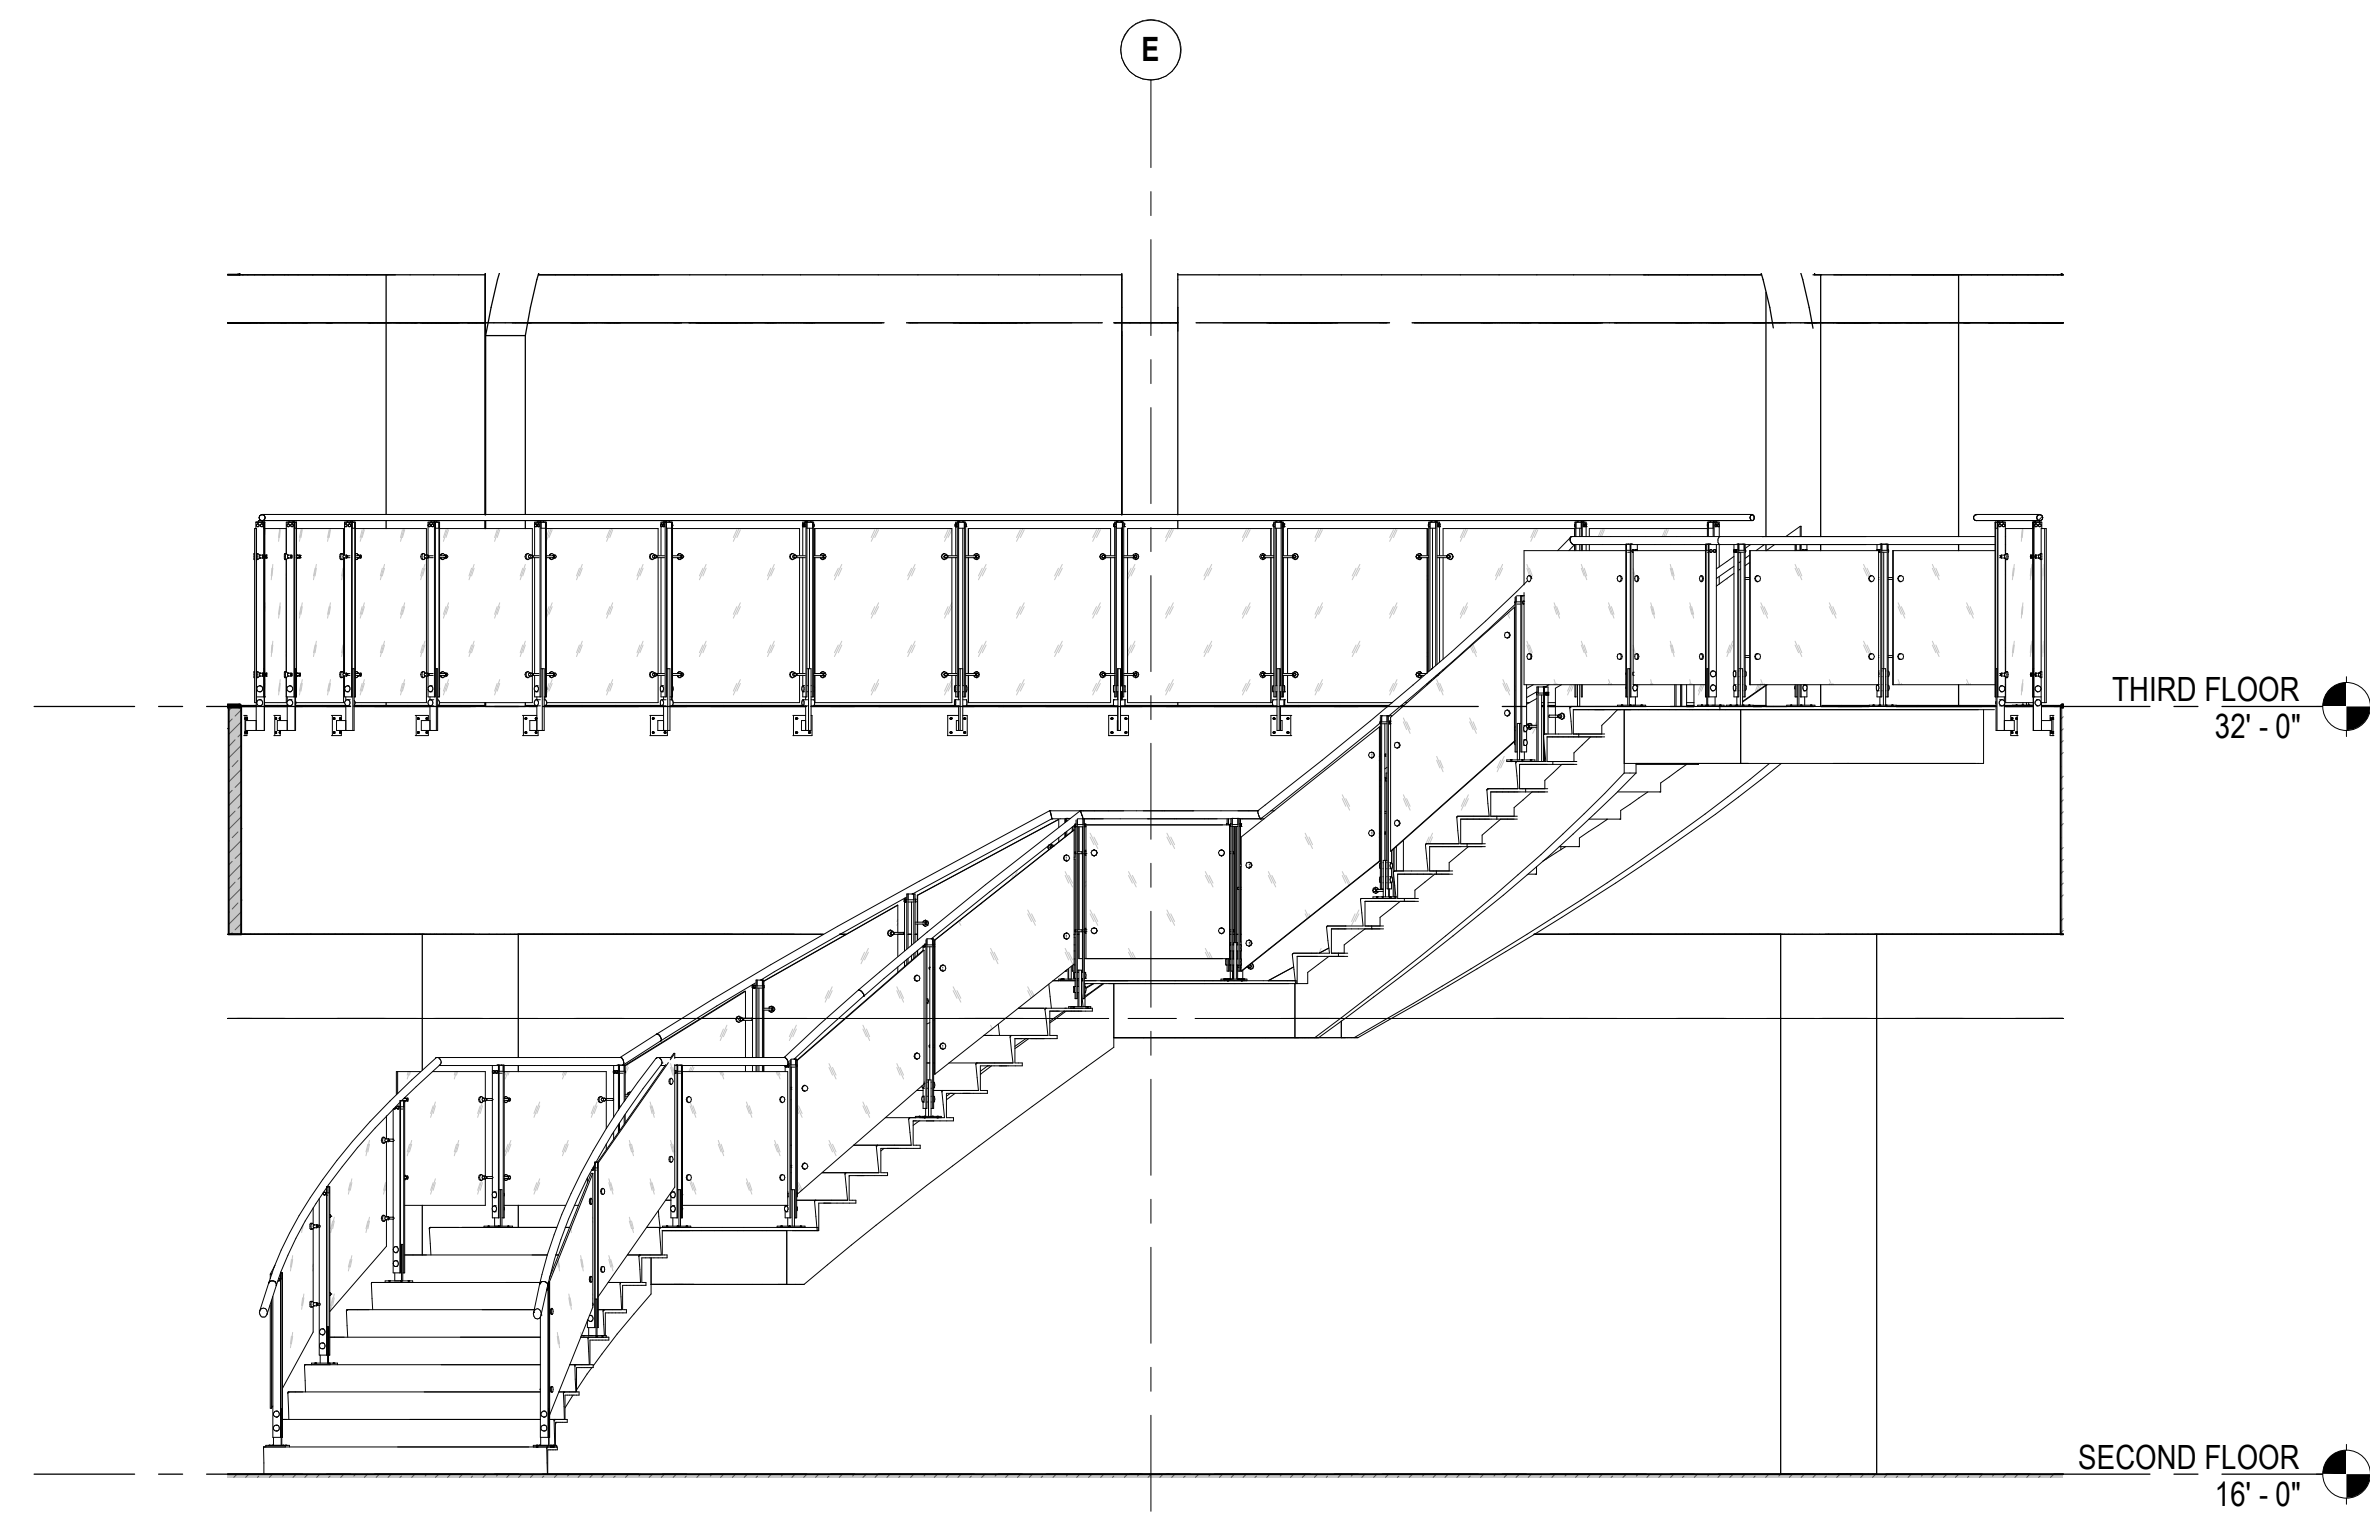


## SCHEMATIC DESIGN



PROJECT TITLE: Z.J. LOUSSAC PUBLIC LIBRARY AK  
COLLECTION  
3600 DENALI STREET,  
ANCHORAGE, AK 99503  
OWNER: MUNICIPALITY OF ANCHORAGE  
SHEET TITLE: ENLARGED PLANS

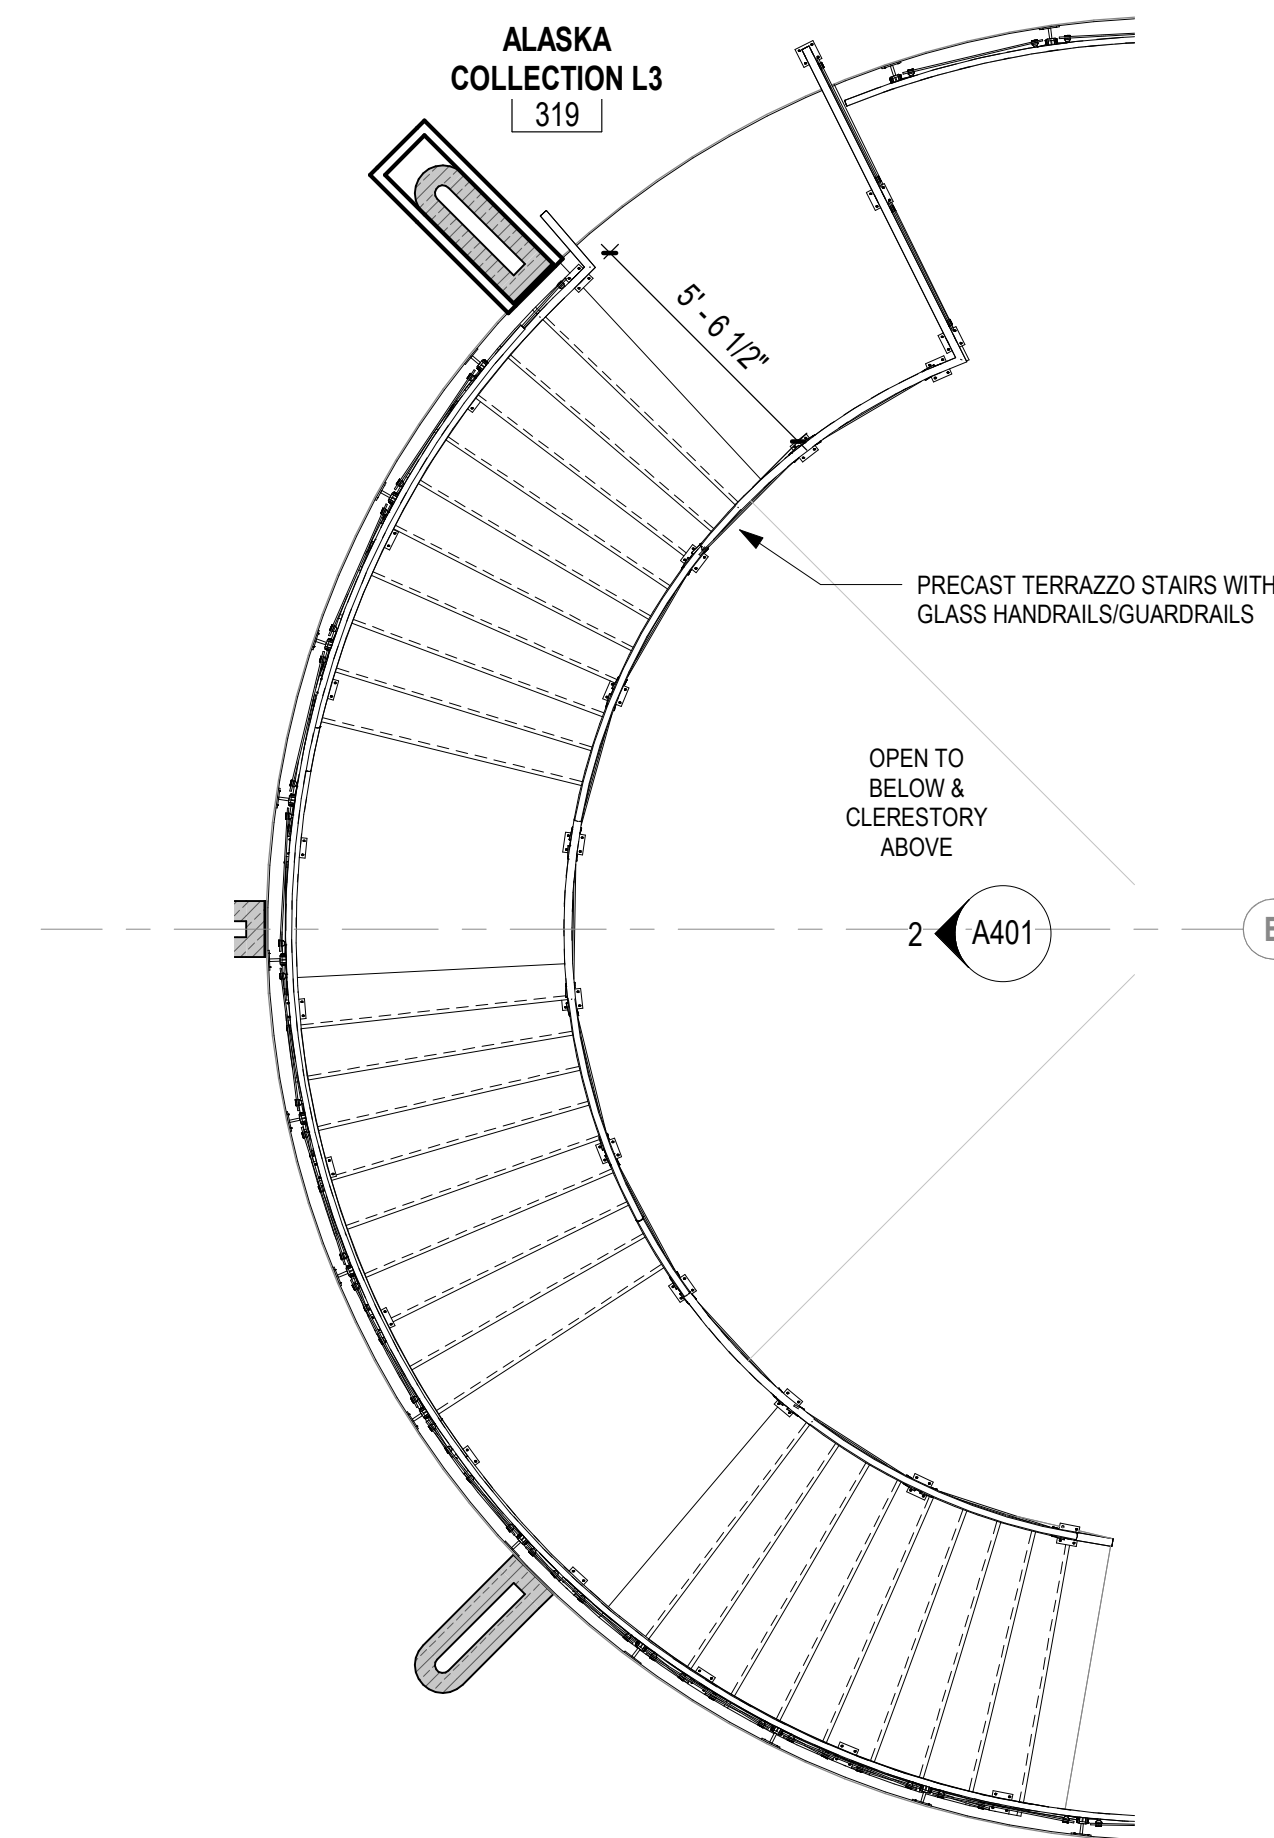


2 GRAND STAIRCASE ELEVATION  
A401 1/4" = 1'-0"

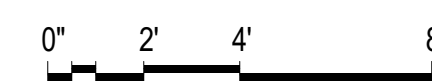

1 THIRD FLOOR STAIR  
A401 1/4" = 1'-0"

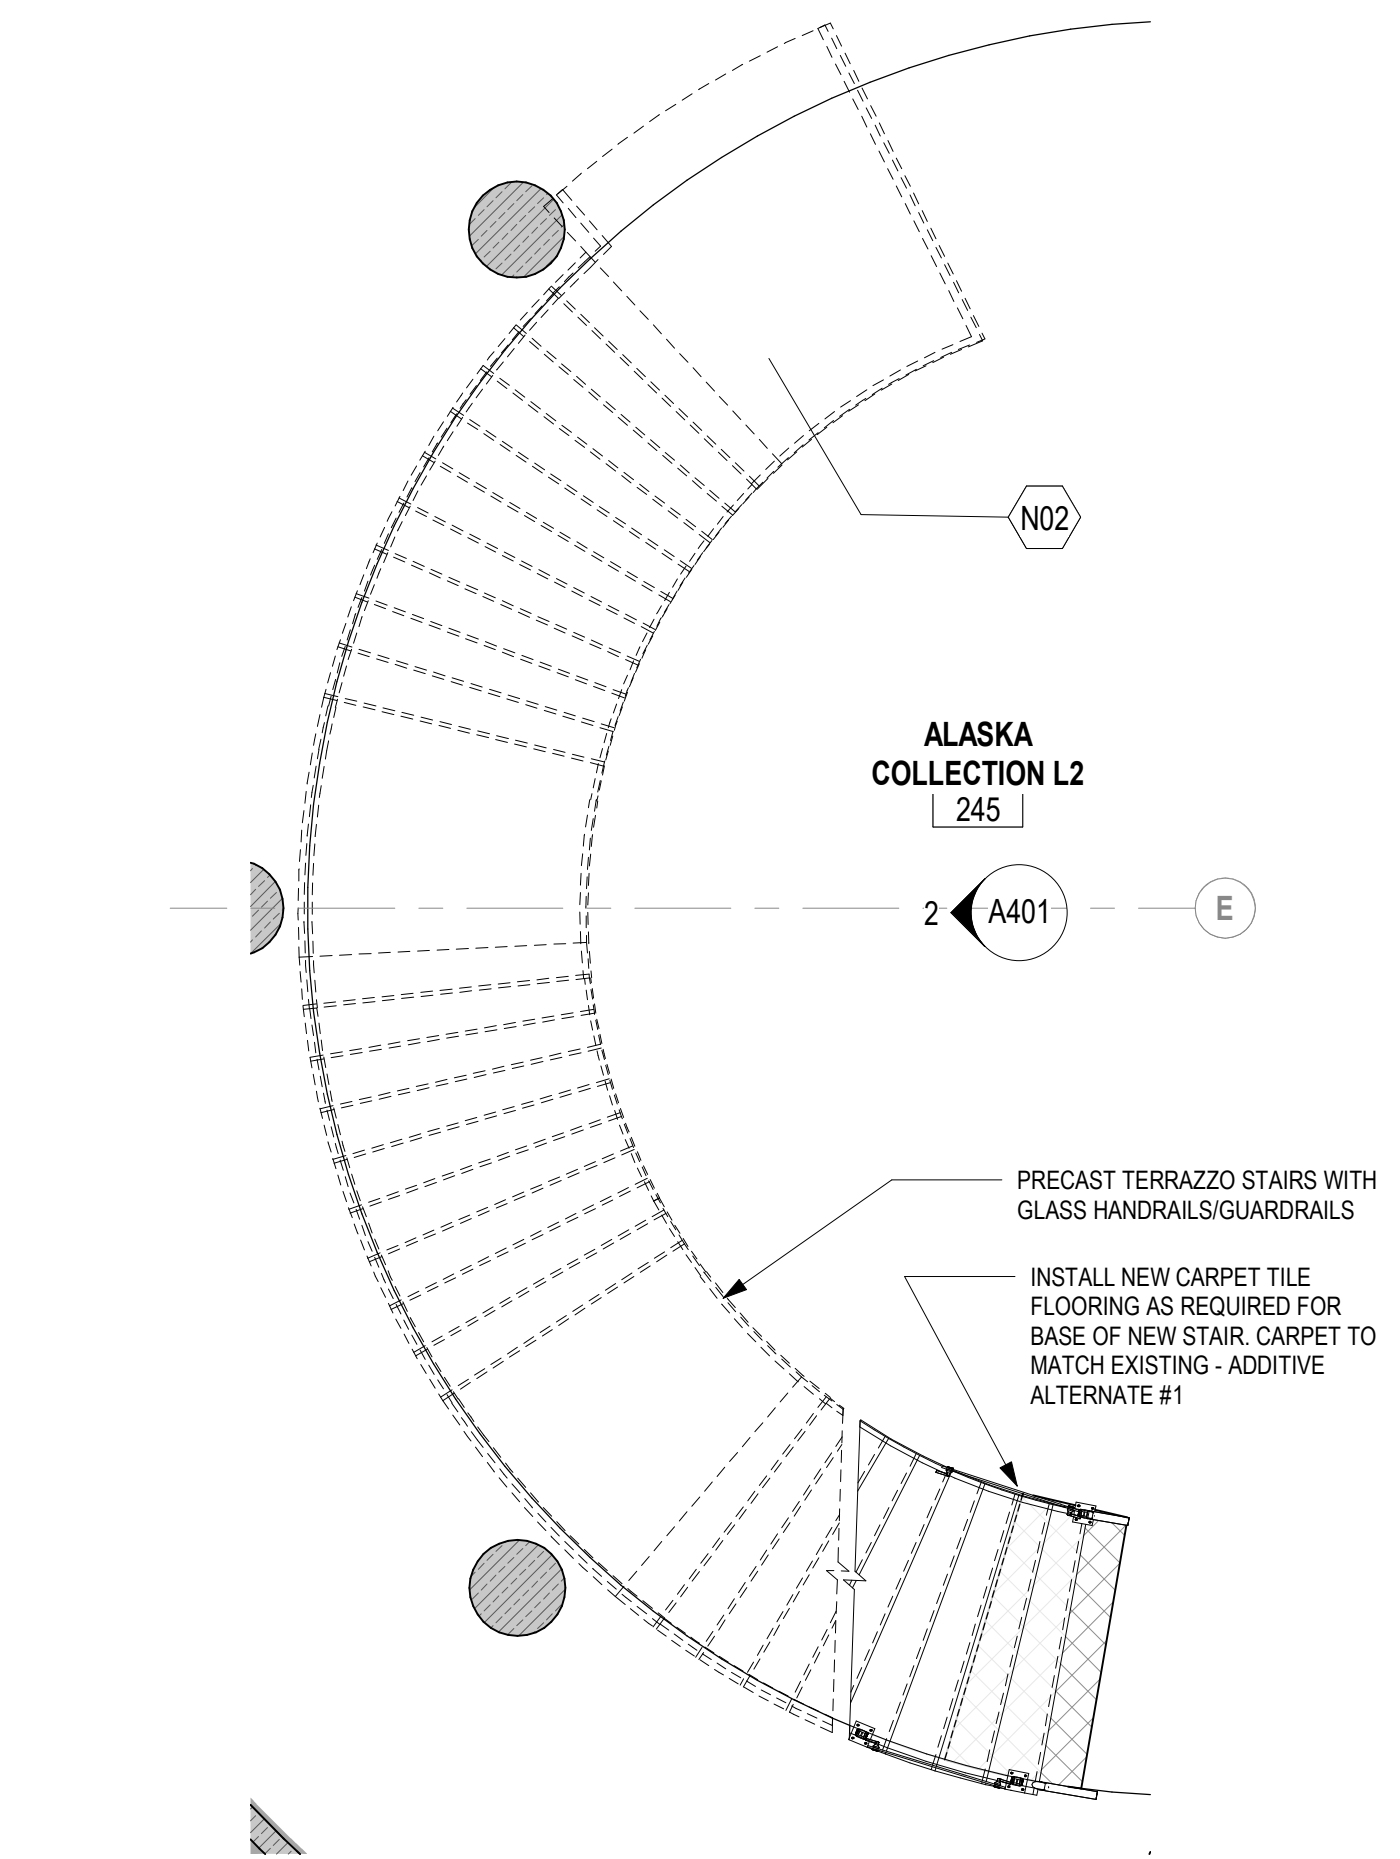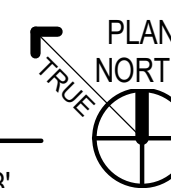

3 SECOND FLOOR STAIR  
A401 1/4" = 1'-0"

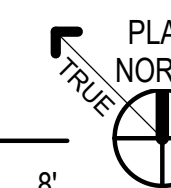

NO	DESCRIPTION	DATE

DATE	: 2023.09.29
PROJECT NO	: 221028.102
DRAWN BY	: RLH
CHECKED BY	: BKK
COPYRIGHT	: 2023 RIM ARCHITECTS
CORPORATE NO. AECL 1227	

DWG NO:

# A401