


SCHEMATIC DESIGN

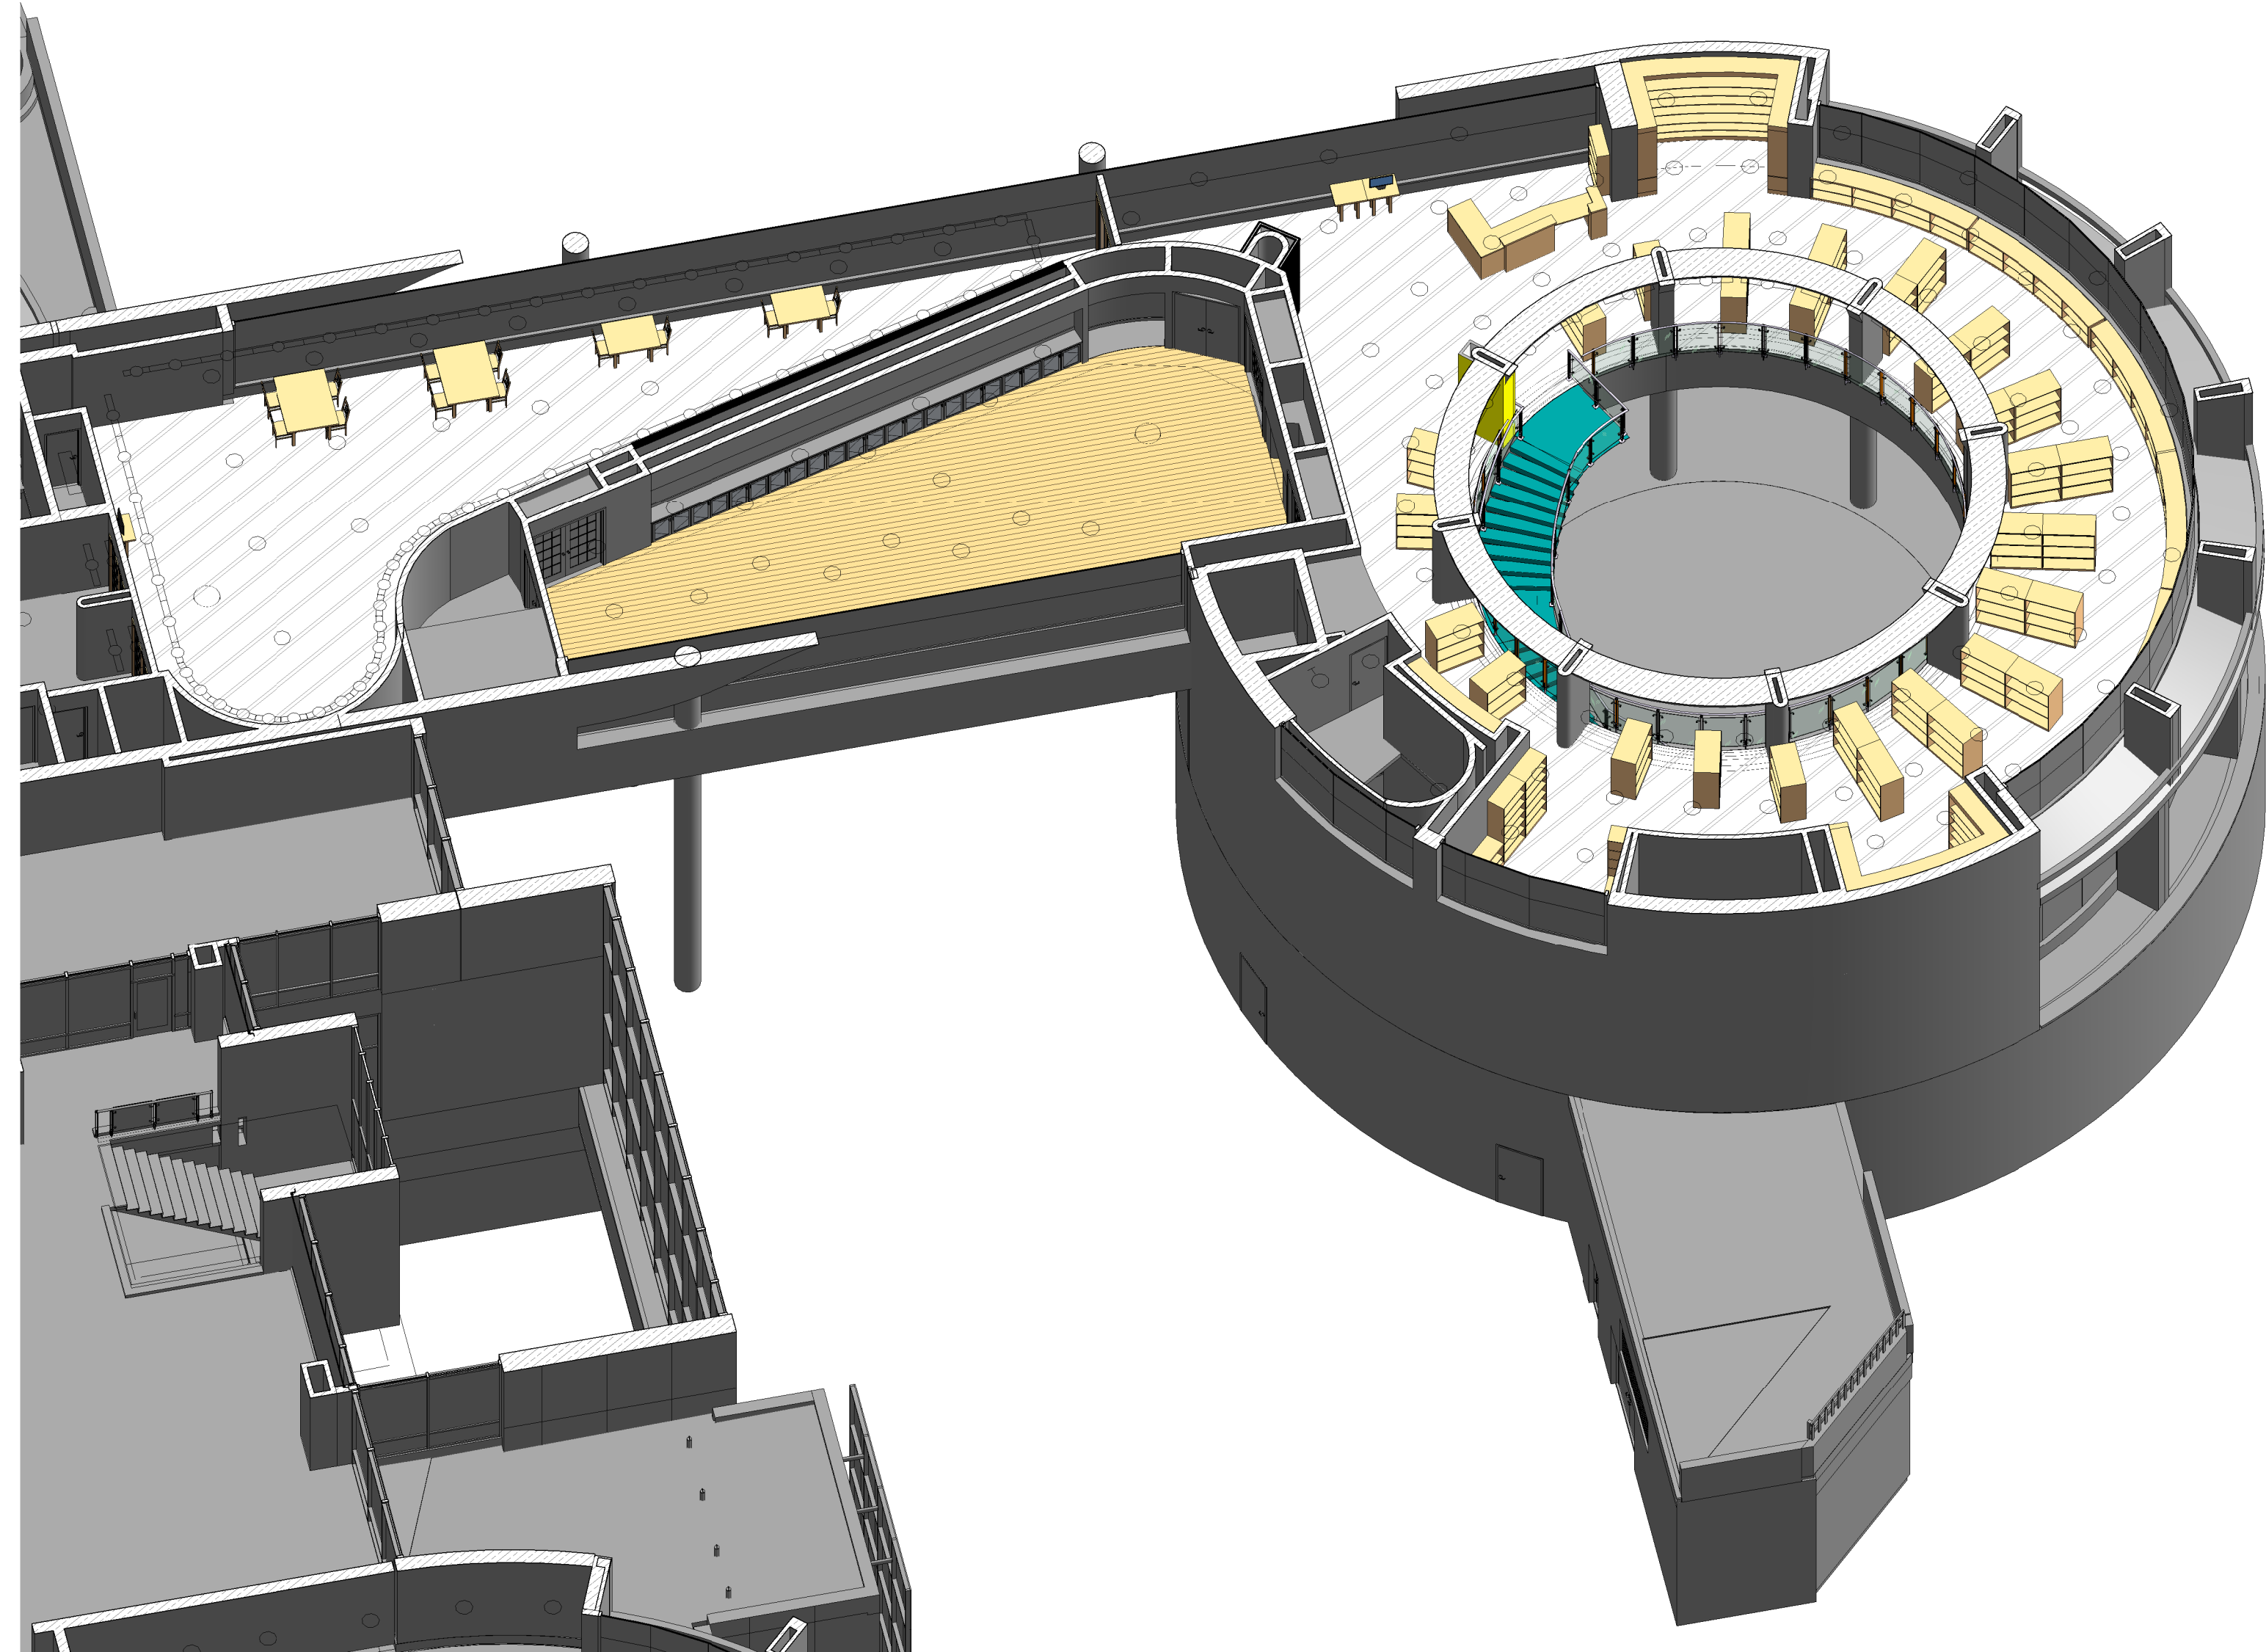

1 AXONOMETRIC VIEW - PLAN SOUTH
A902

PROJECT TITLE: Z.J. LOUSSAC PUBLIC LIBRARY AK
COLLECTION
ADDRESS: 3600 DENALI STREET,
ANCHORAGE, AK 99503
OWNER: MUNICIPALITY OF ANCHORAGE
SHEET TITLE: AXONOMETRIC VIEWS

NO	DESCRIPTION	DATE

NO DESCRIPTION DATE
DATE : 2023.09.29
PROJECT NO : 221028.102
DRAWN BY : Author
CHECKED BY : Checker
COPYRIGHT : 2023 RIM ARCHITECTS
CORPORATE NO. AECL 1227