





GRAND STAIRCASE - AK COLLECTION TO EVENT CENTER

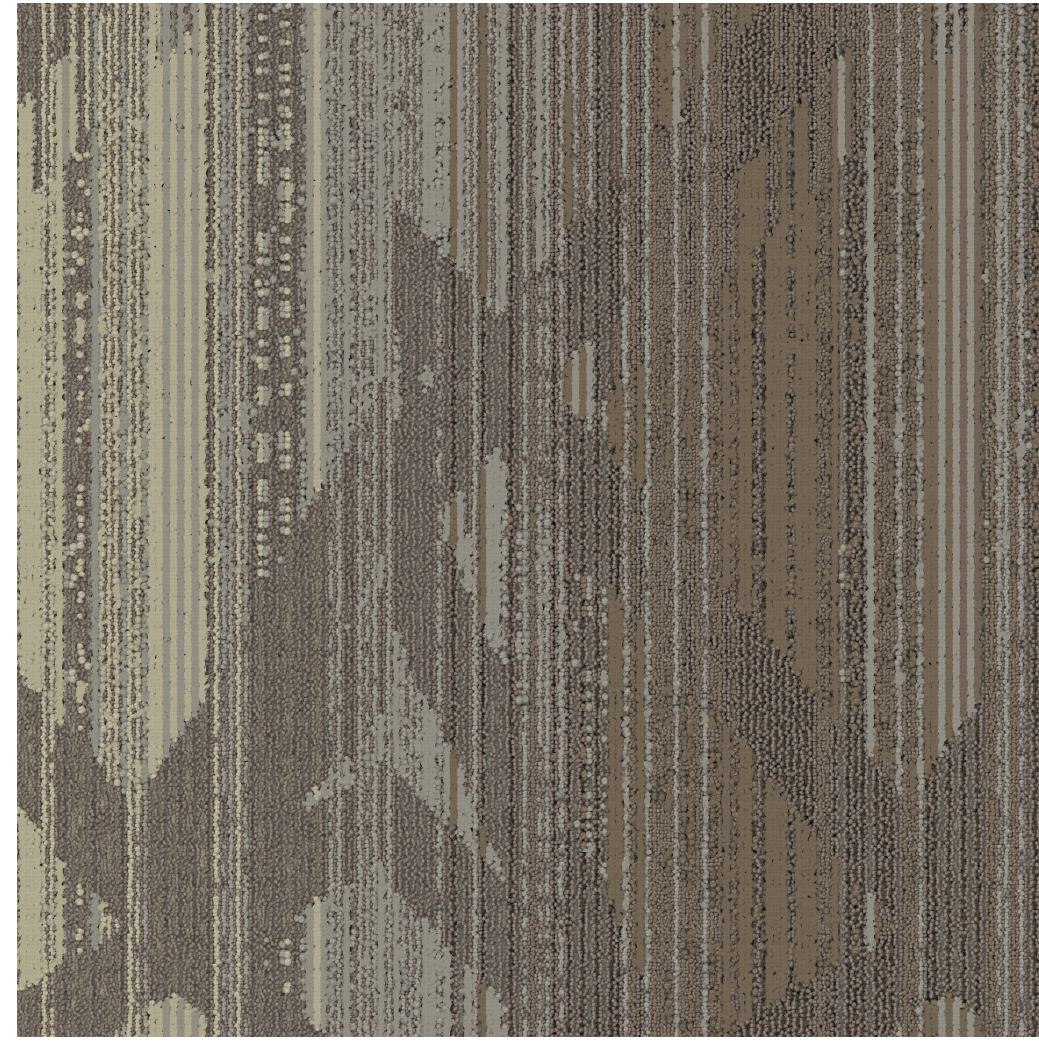

C1 Mohawk Group - Hustle & Bustle: #837 Posh (Existing Carpet at 2nd level)

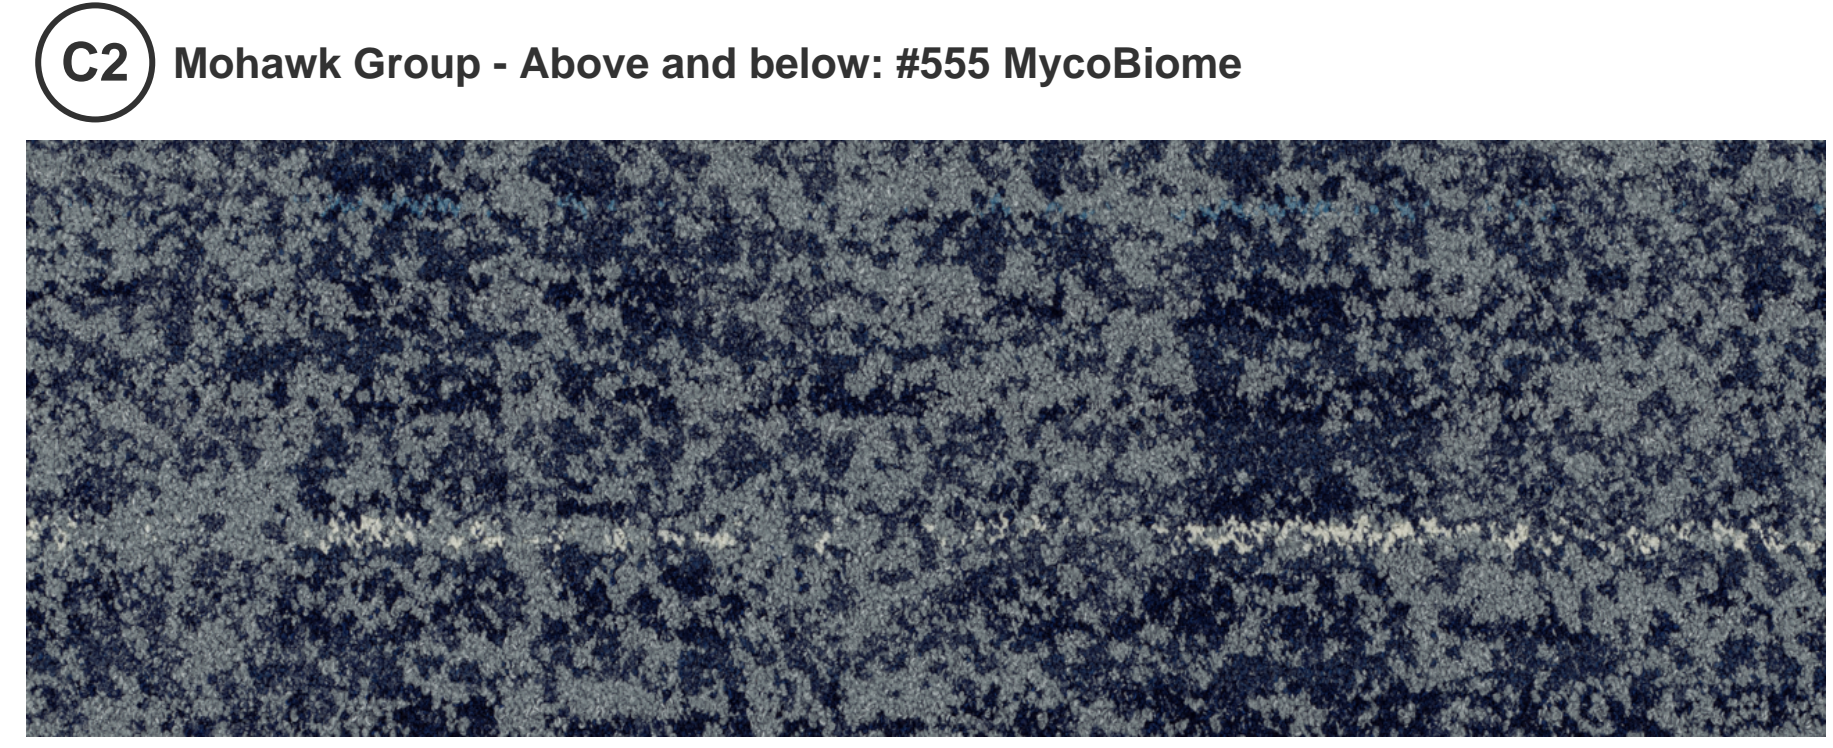



C2 Mohawk Group - Above and below: #555 MycoBiome




T1 Terrazzo Staircase - Color To Match Grand Entry Stair



R1 Resin Panel - Color To Match Columns at Grand Entry Stair

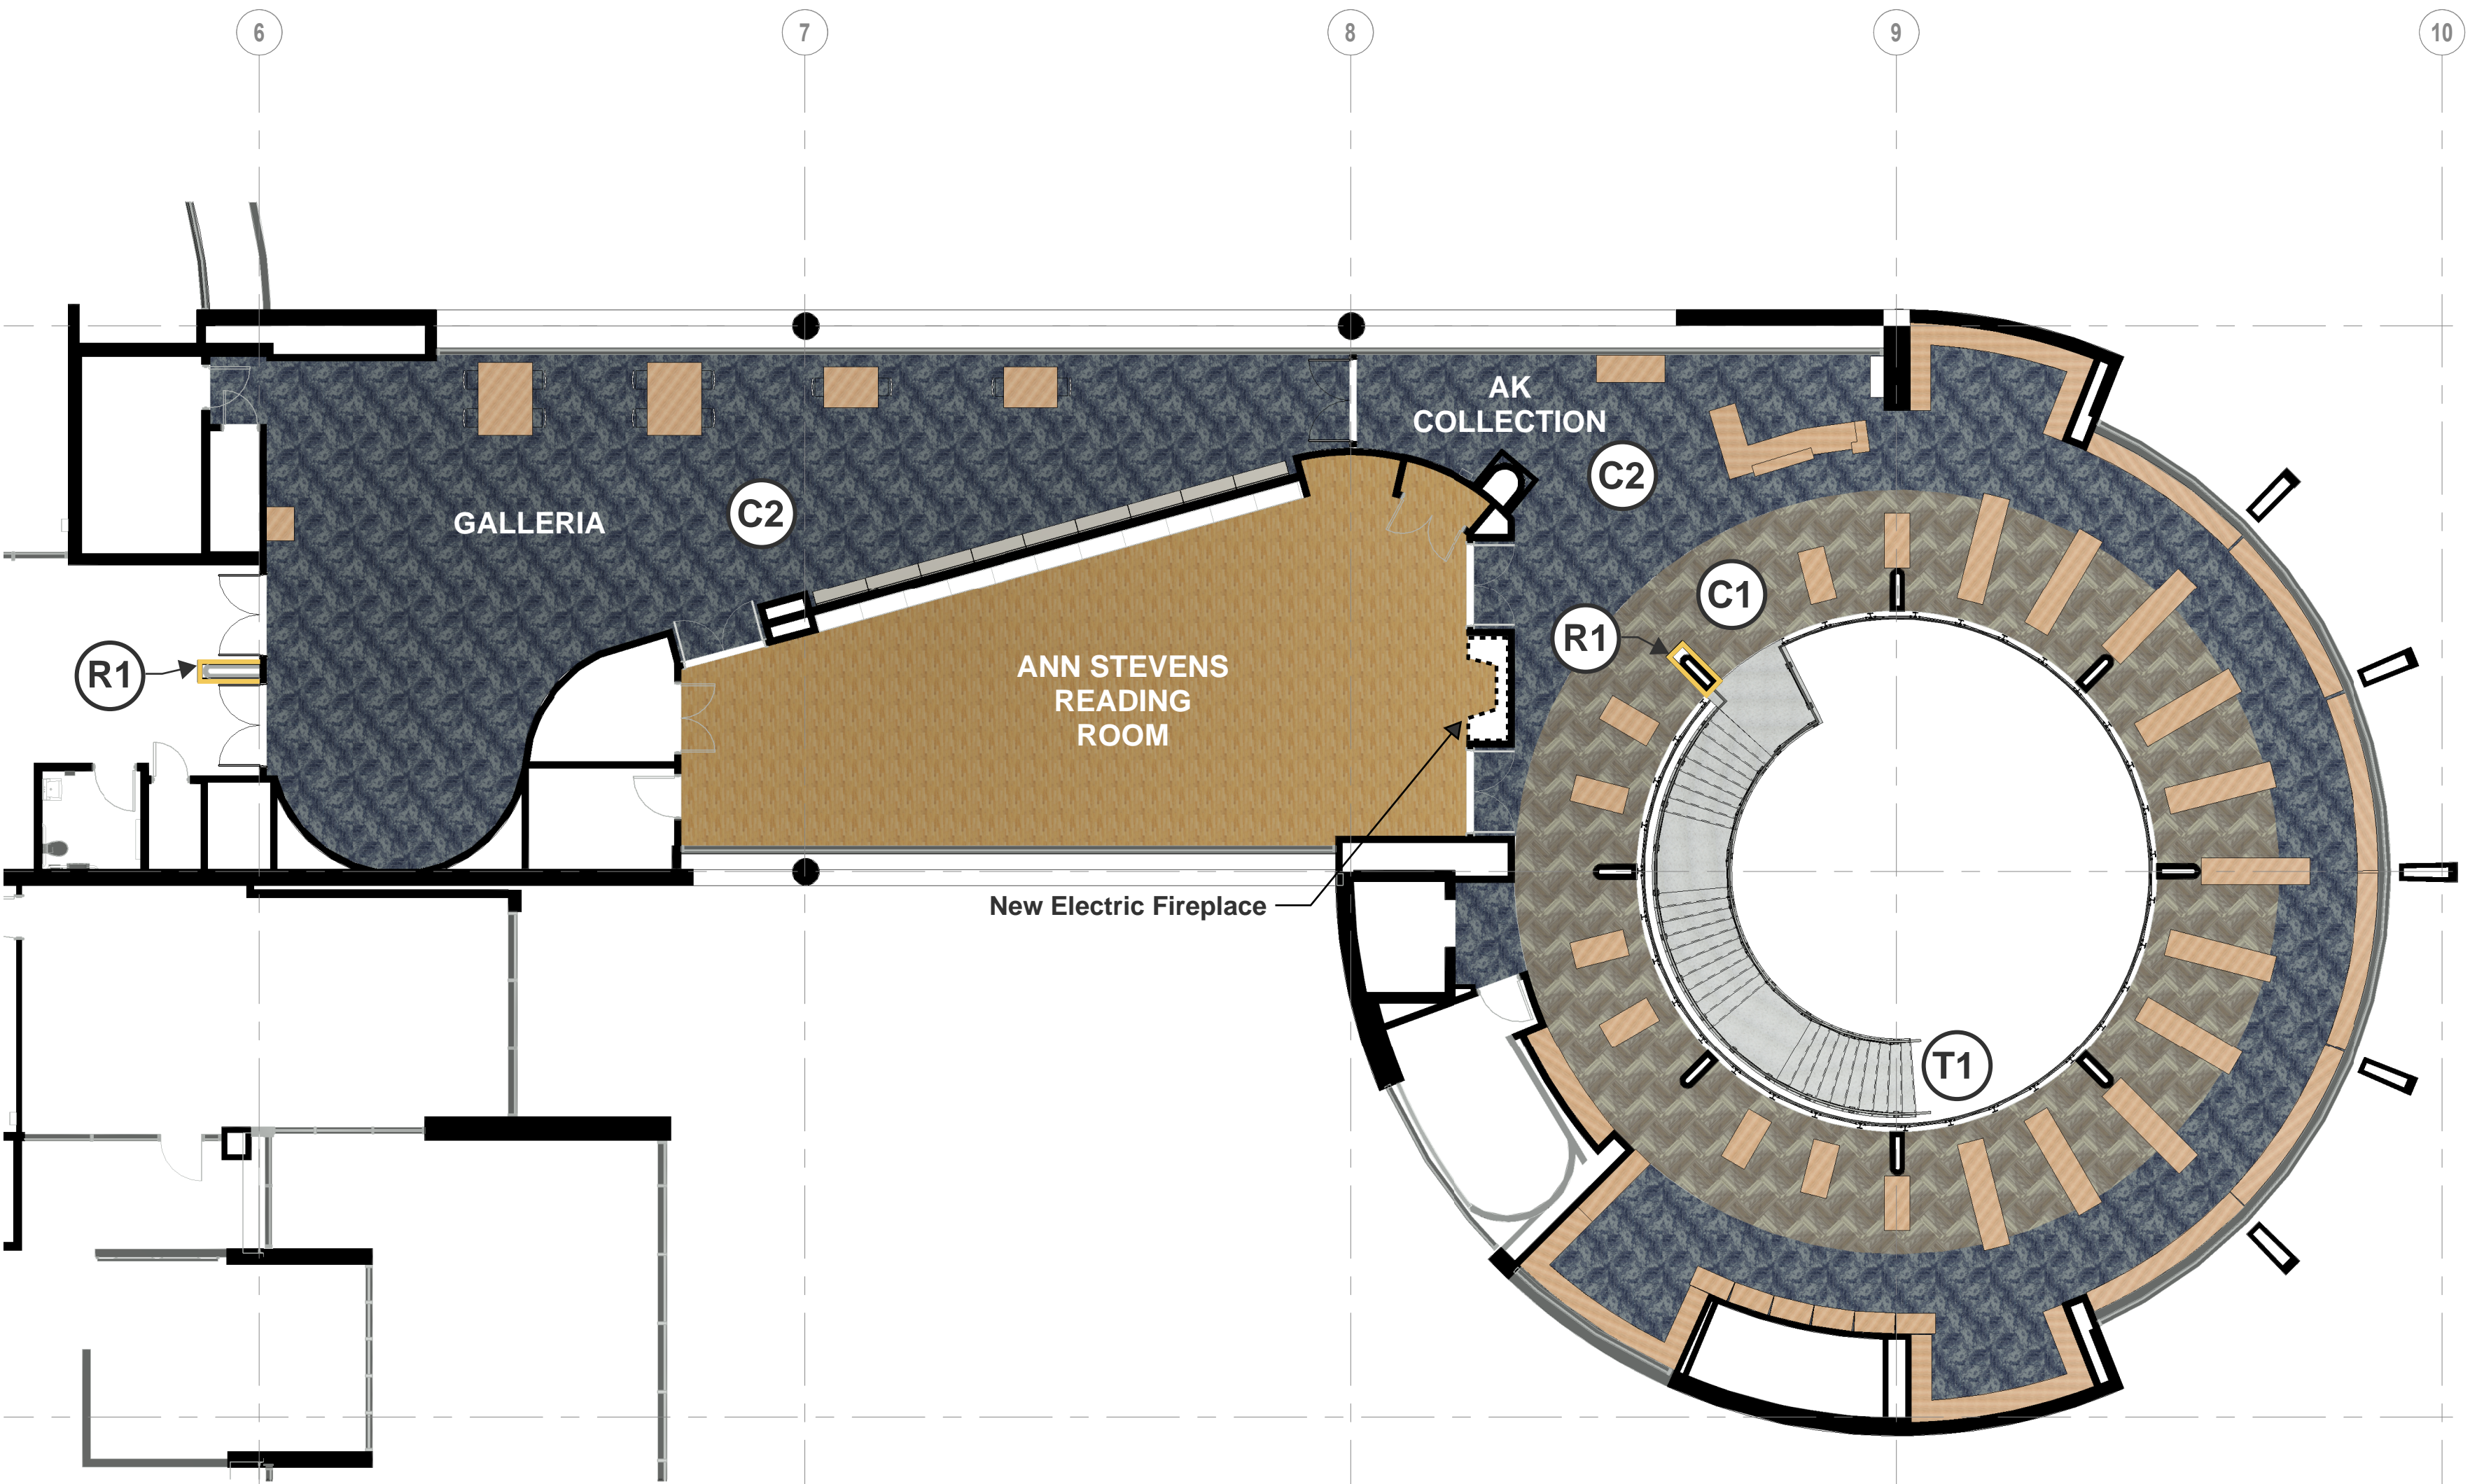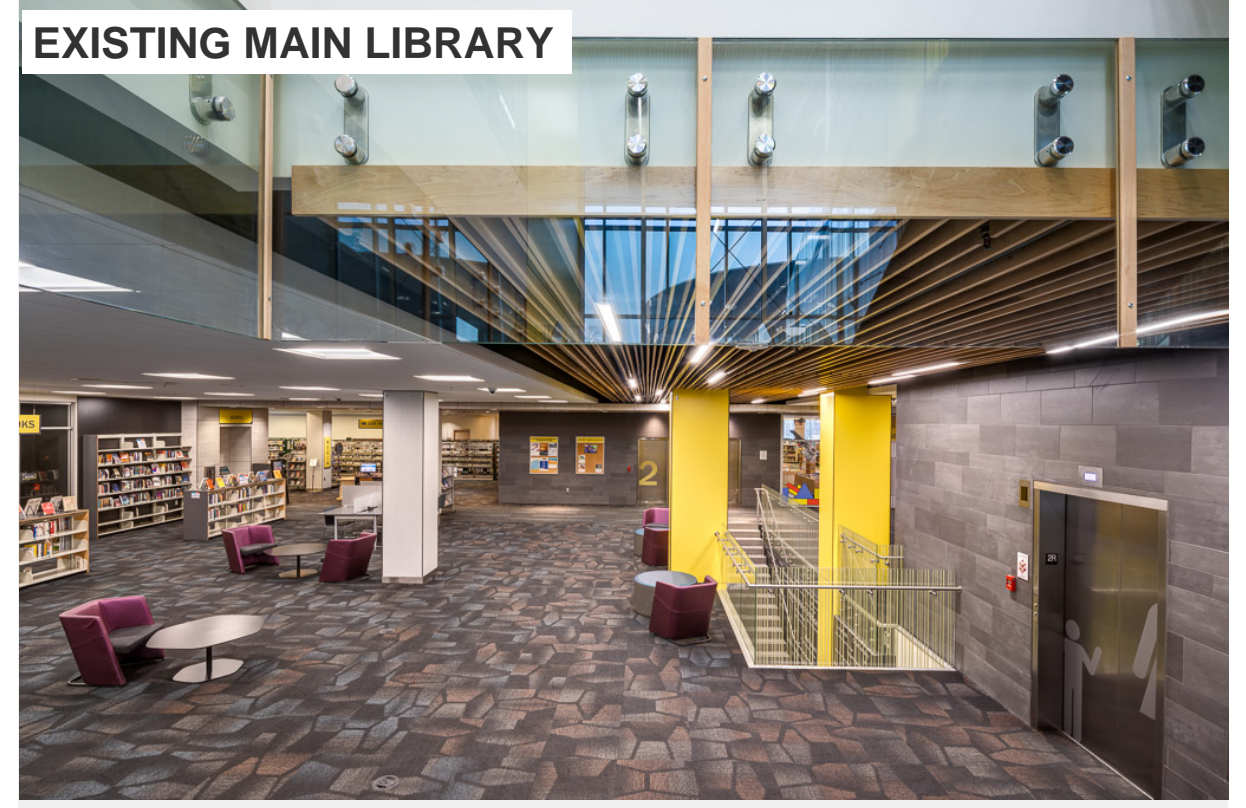

THIRD FLOOR FINISH FLOOR PLAN WITH FURNITURE

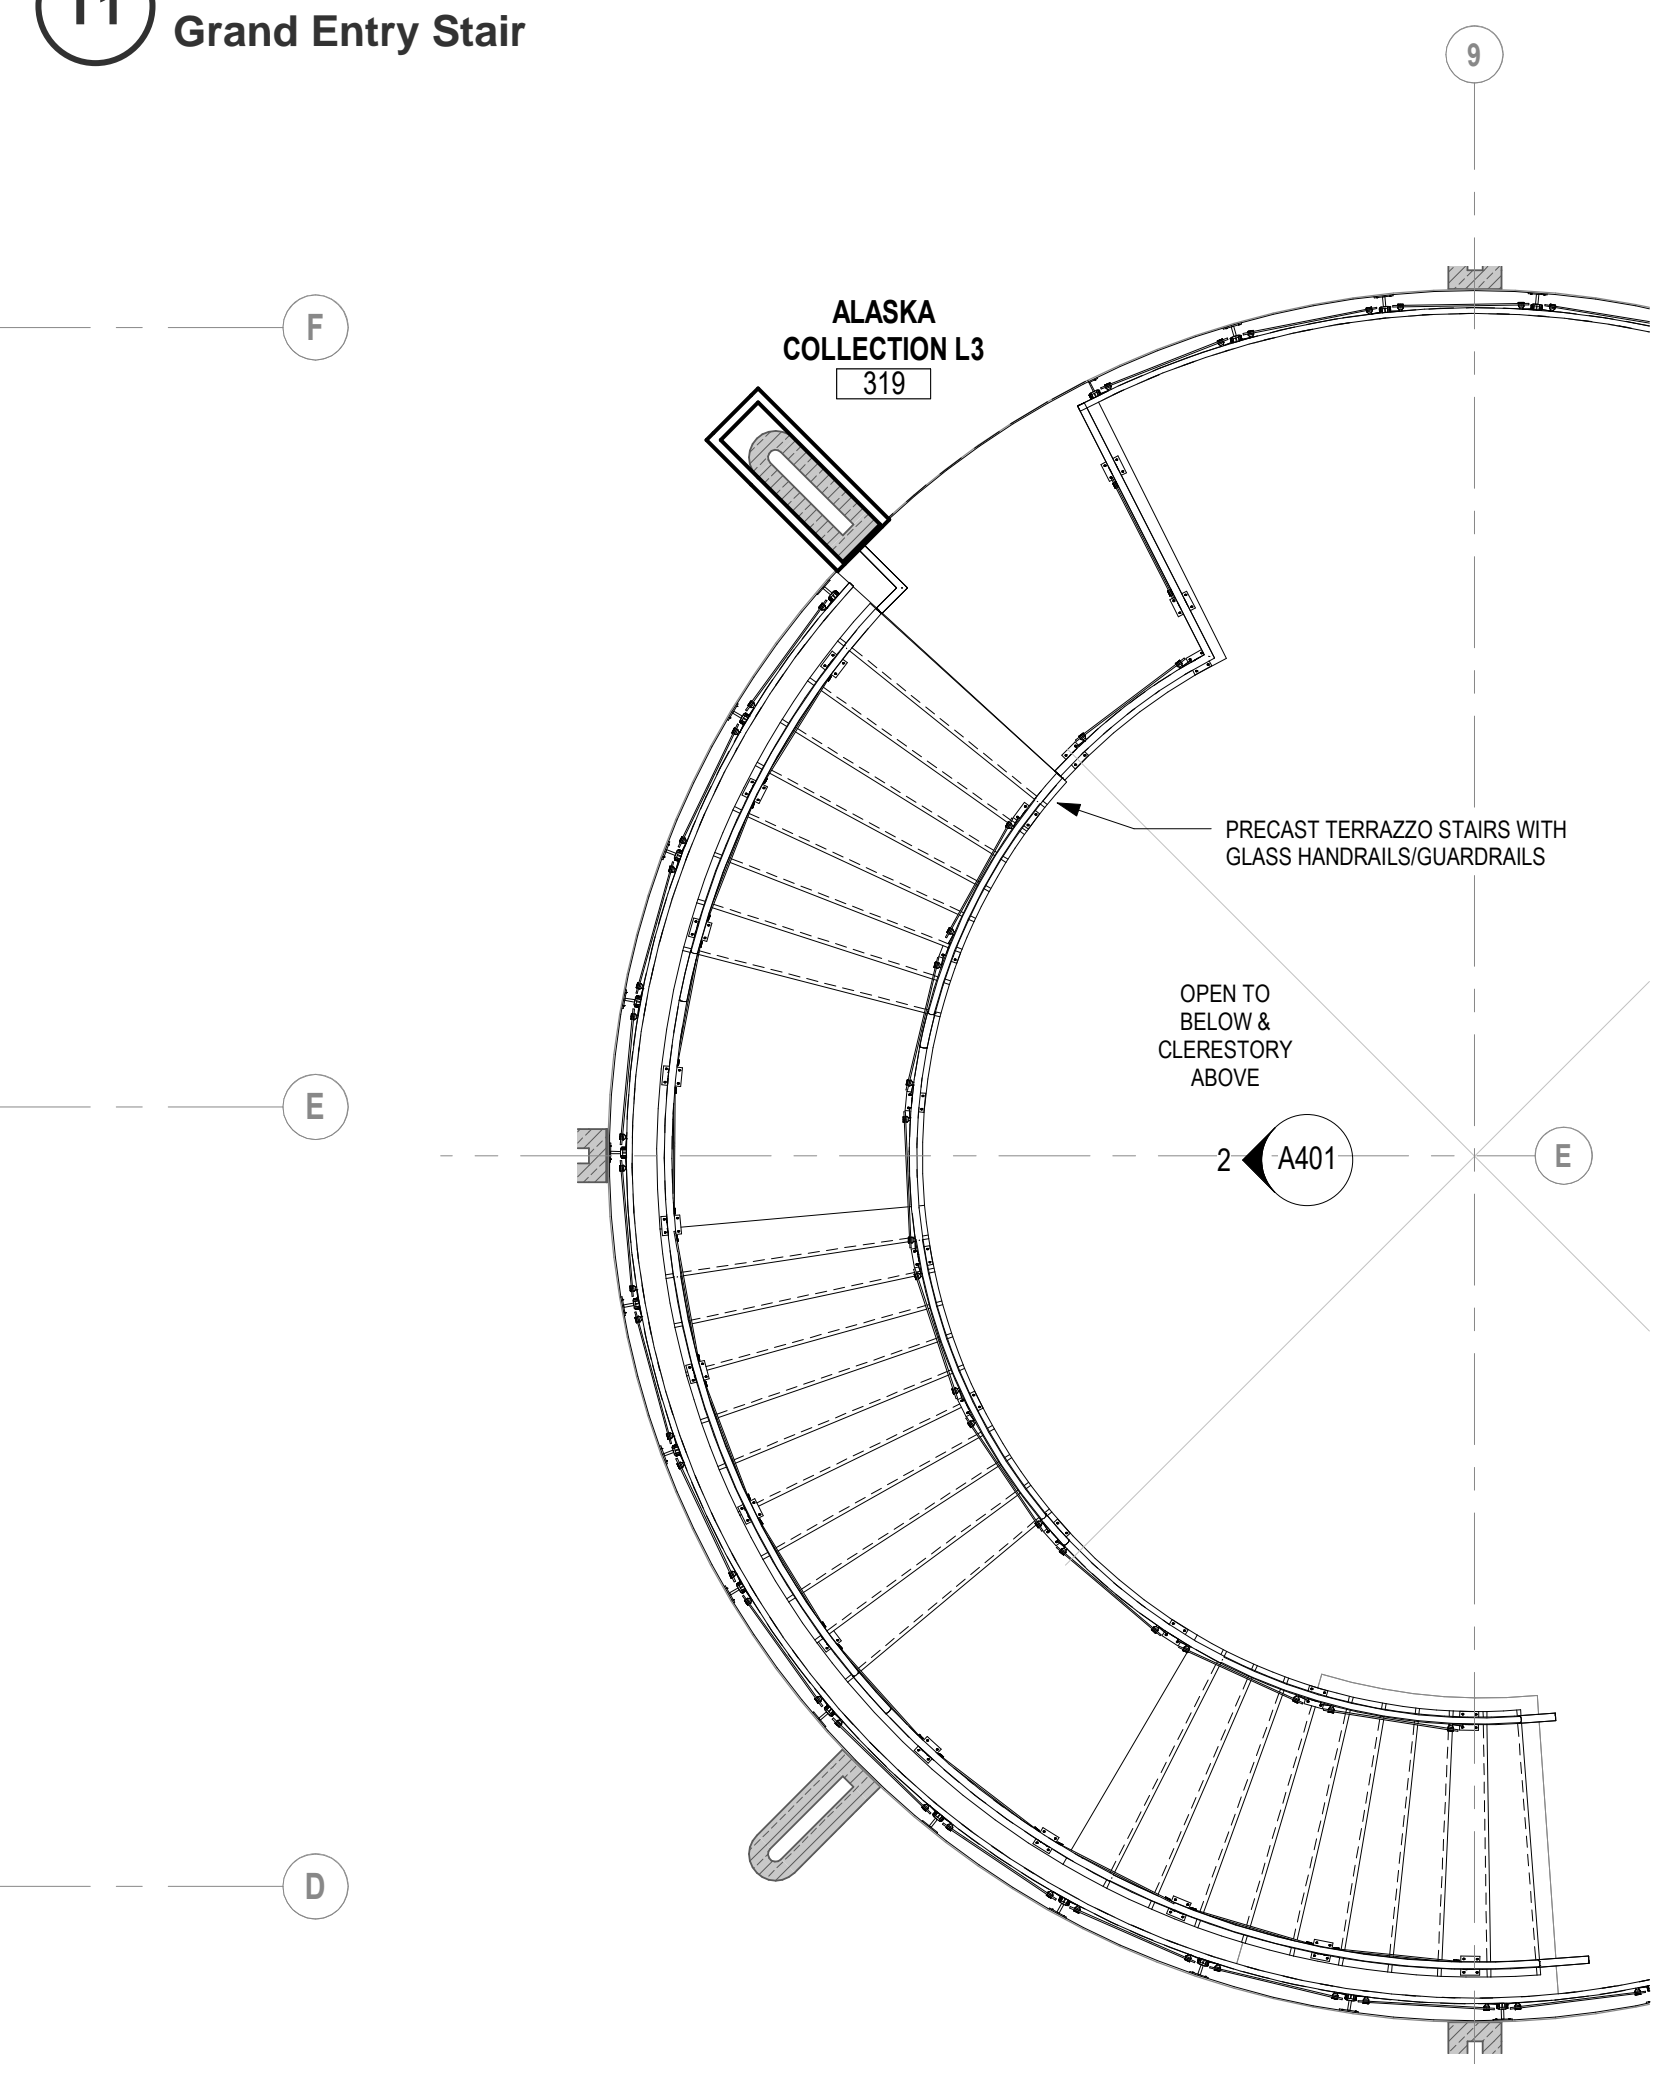

PRECAST TERRAZZO STAIR - AK COLLECTION TO EVENT CENTER